
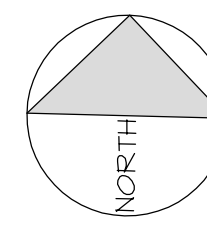


5910'

5912'

5914'

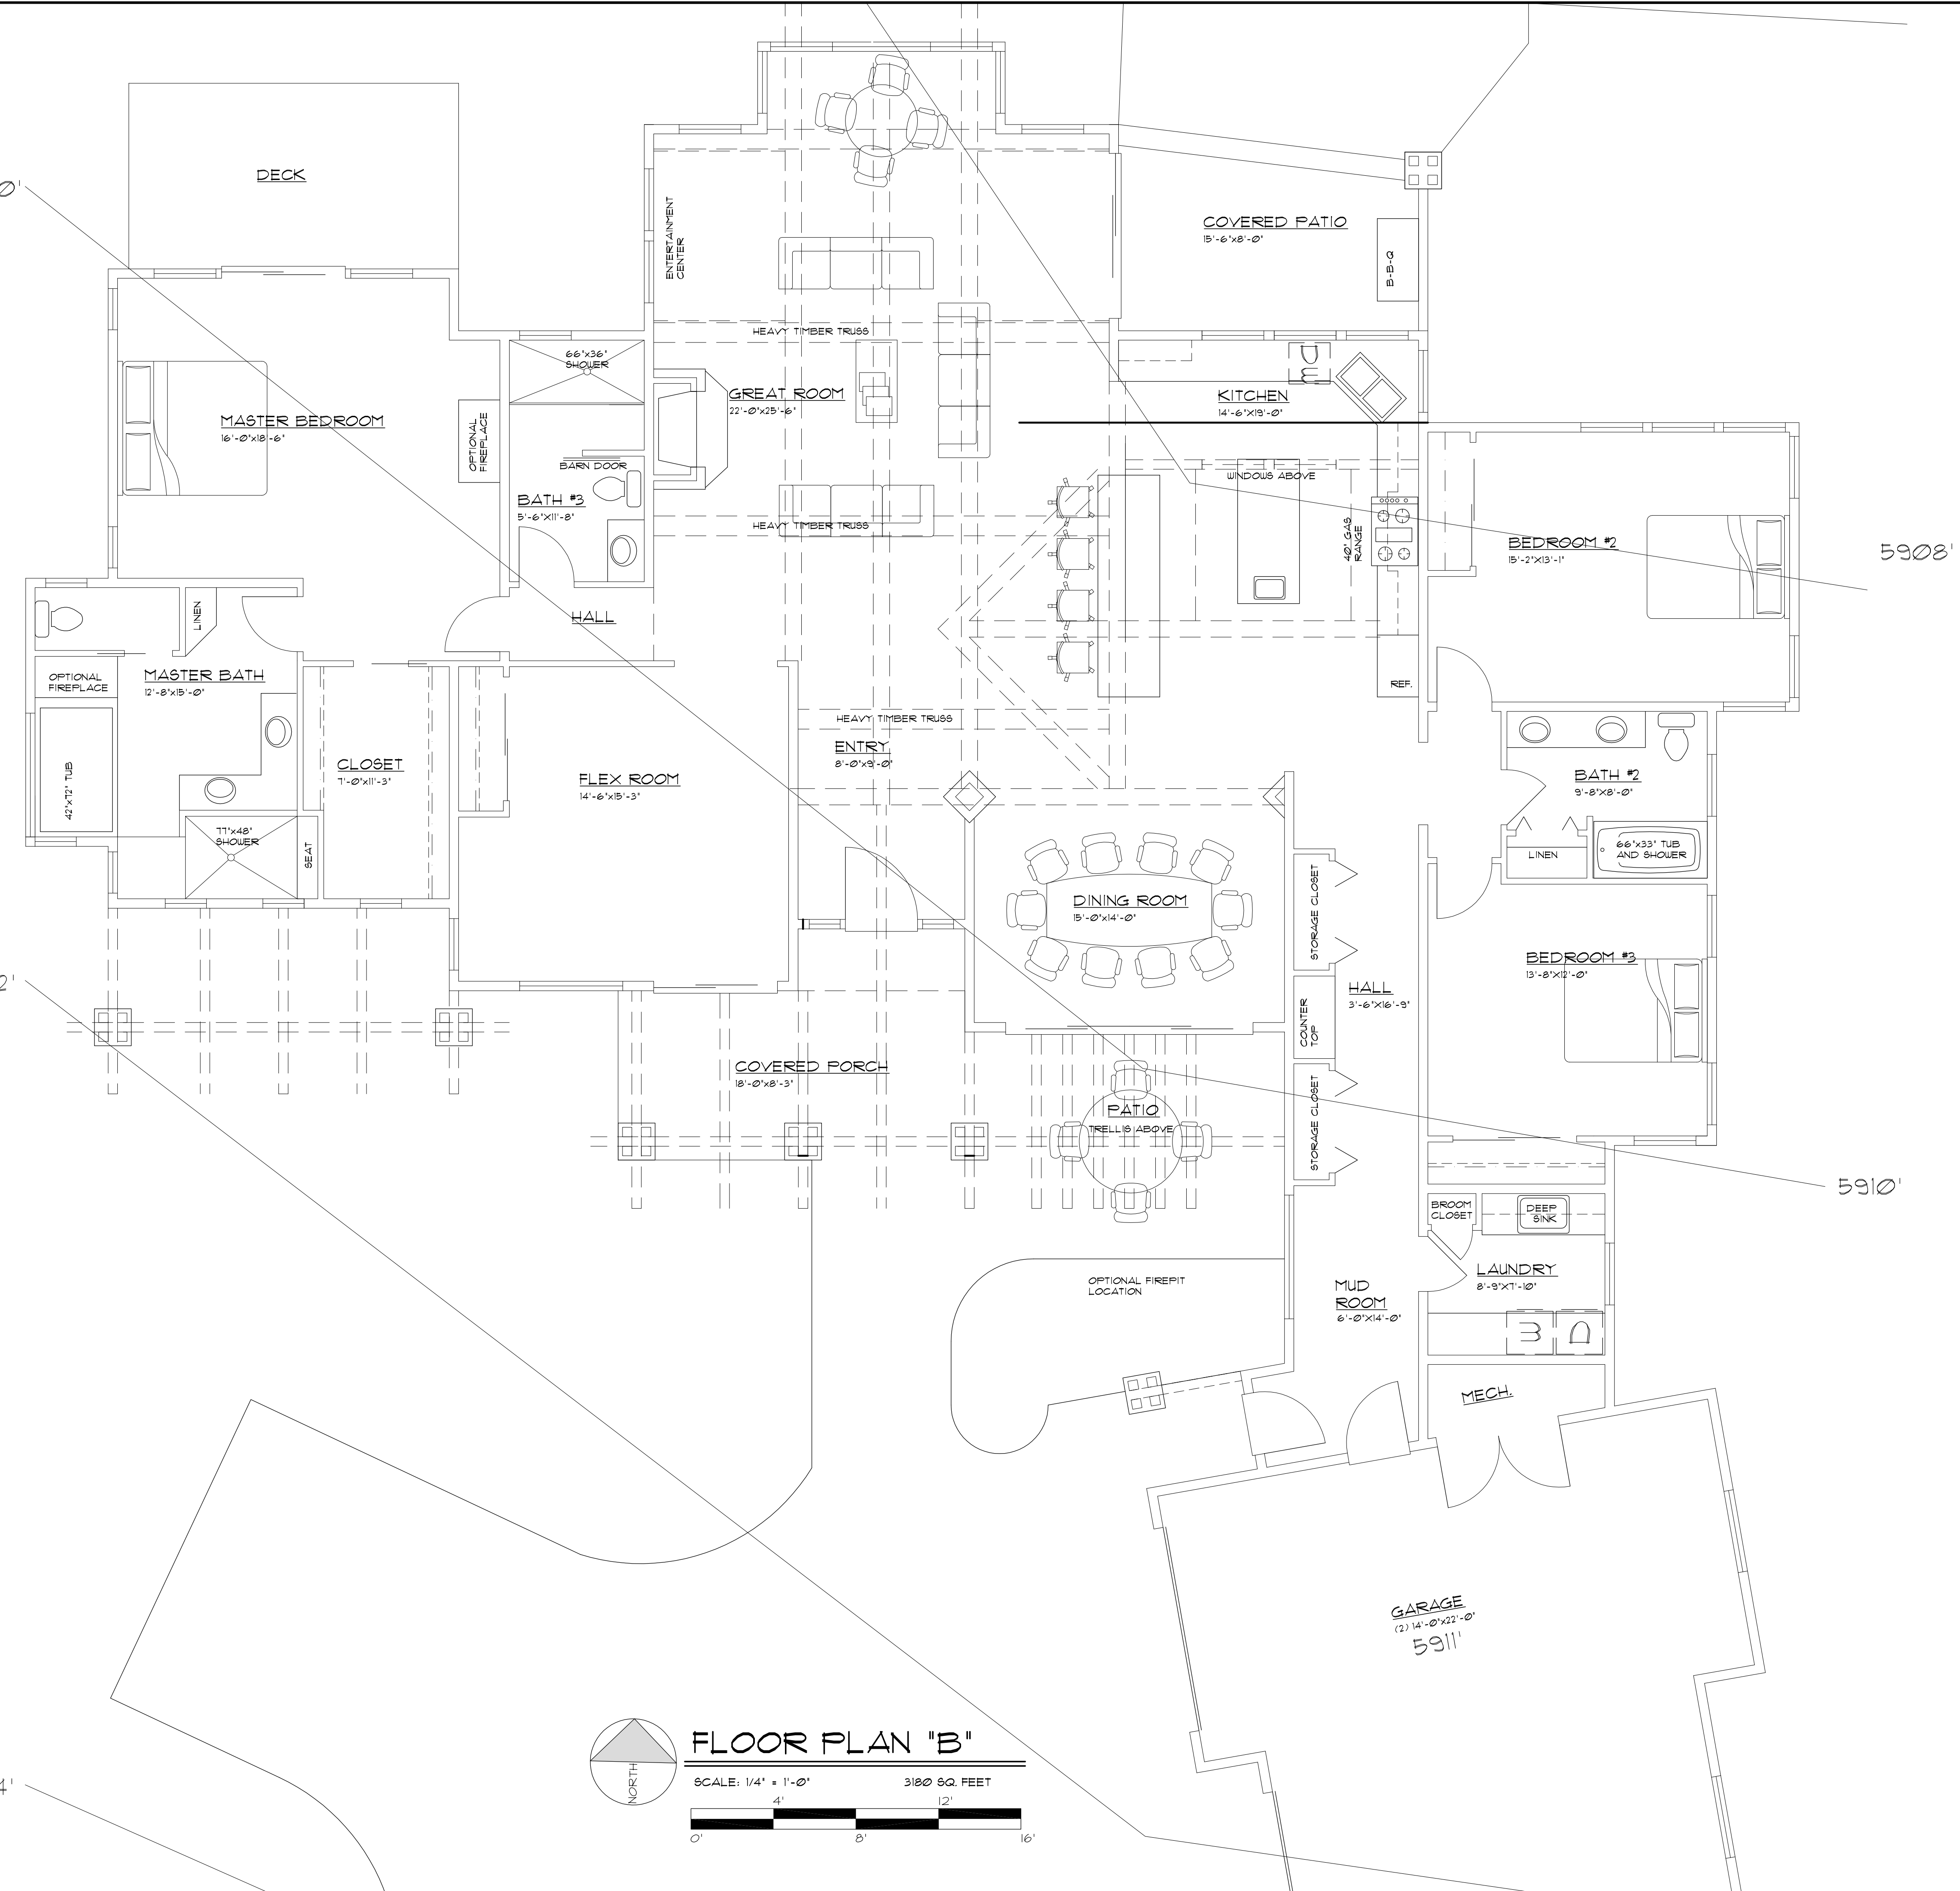

**FLOOR PLAN "B"**


SCALE: 1/4" = 1'-0" 3180 SQ. FEET

0' 4' 8' 12' 16'


REVISIONS

THE DRAFTING HOUSE  
 3278 Mario Rd.  
 Reno, Nv. 89523  
 Telephone: 530-414-1311

DRAWN	H. ALLEN	SHEET
DATE	4-7-2014	A-2B
SCALE	1/4"=1'-0"	
JOB NO.	2013-02	

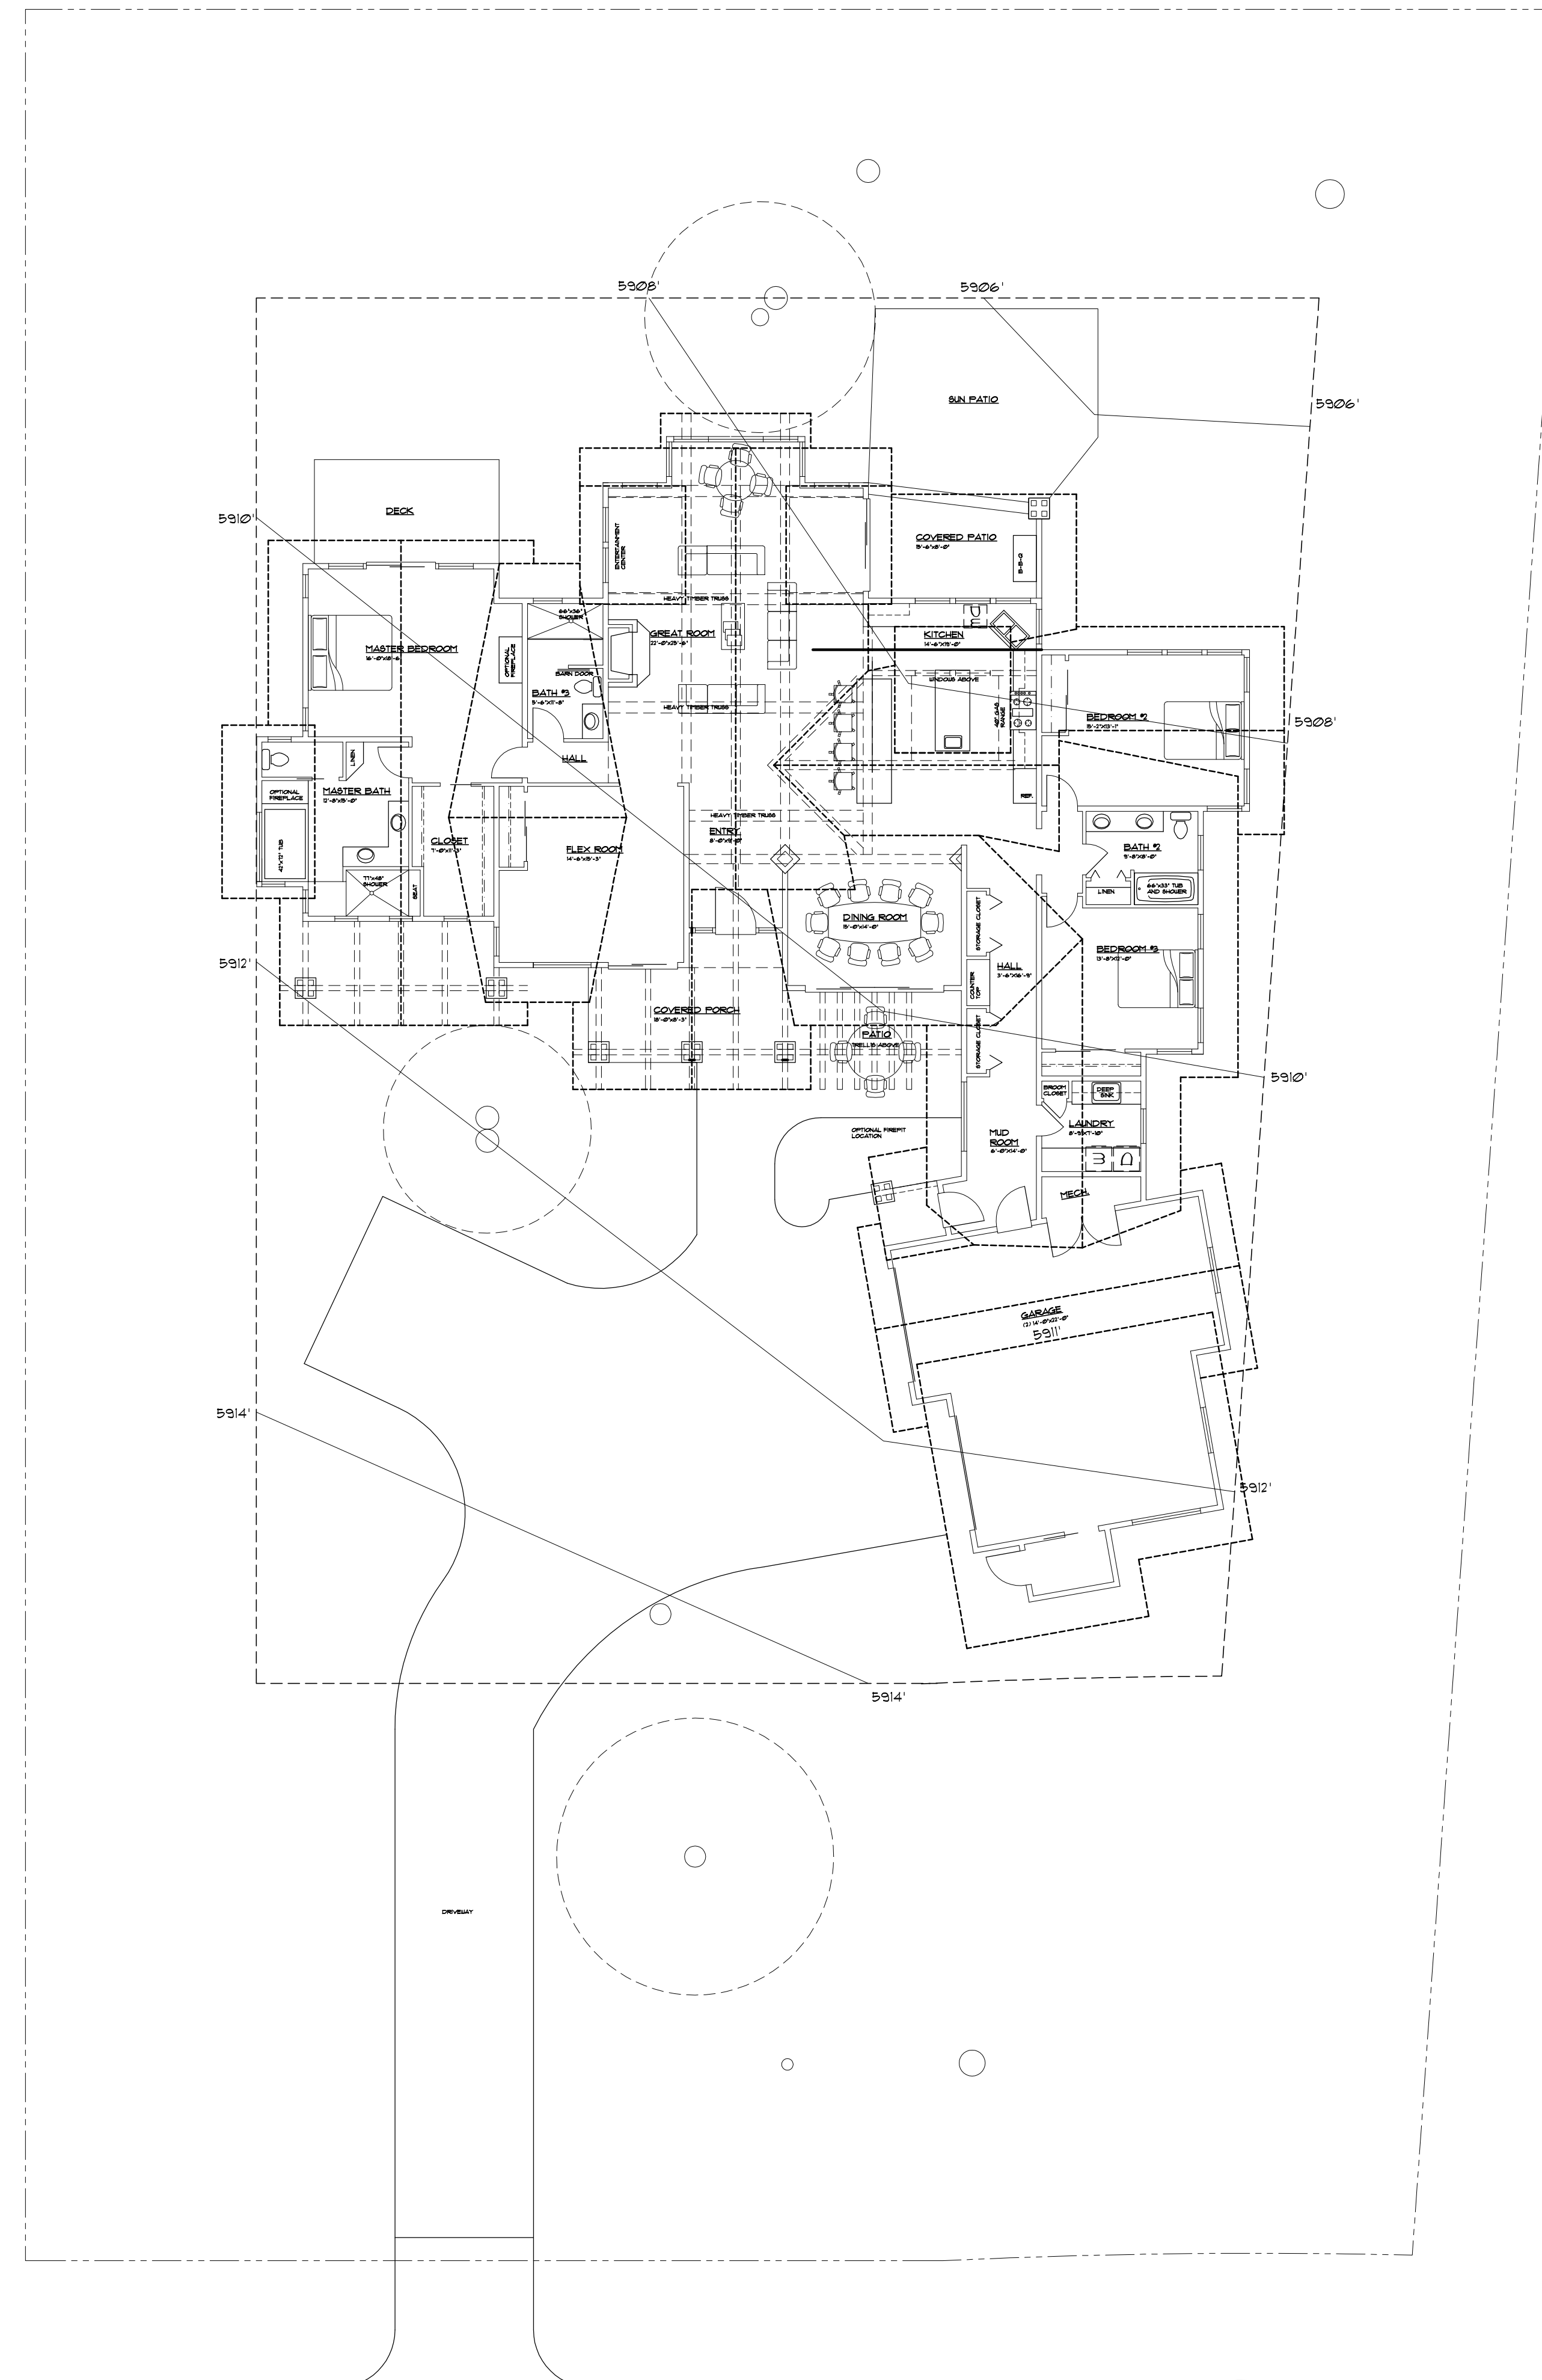

LAHONTAN DRIVE

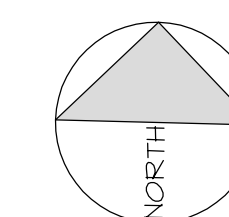

**SITE PLAN "B"**

SCALE: 1" = 10'-0"

REVISIONS

THE DRAFTING HOUSE  
 3278 Mario Rd.  
 Reno, Nv. 89523  
 Telephone: 530-414-1311



DRAWN H. ALLEN  
 DATE 4-7-2014  
 SCALE 1/4"=1'-0"  
 JOB NO. 2013-02

SHEET  
 A-1B

5910'

5912'


5914'

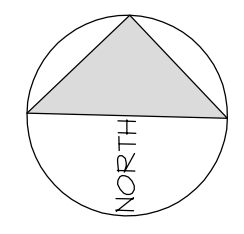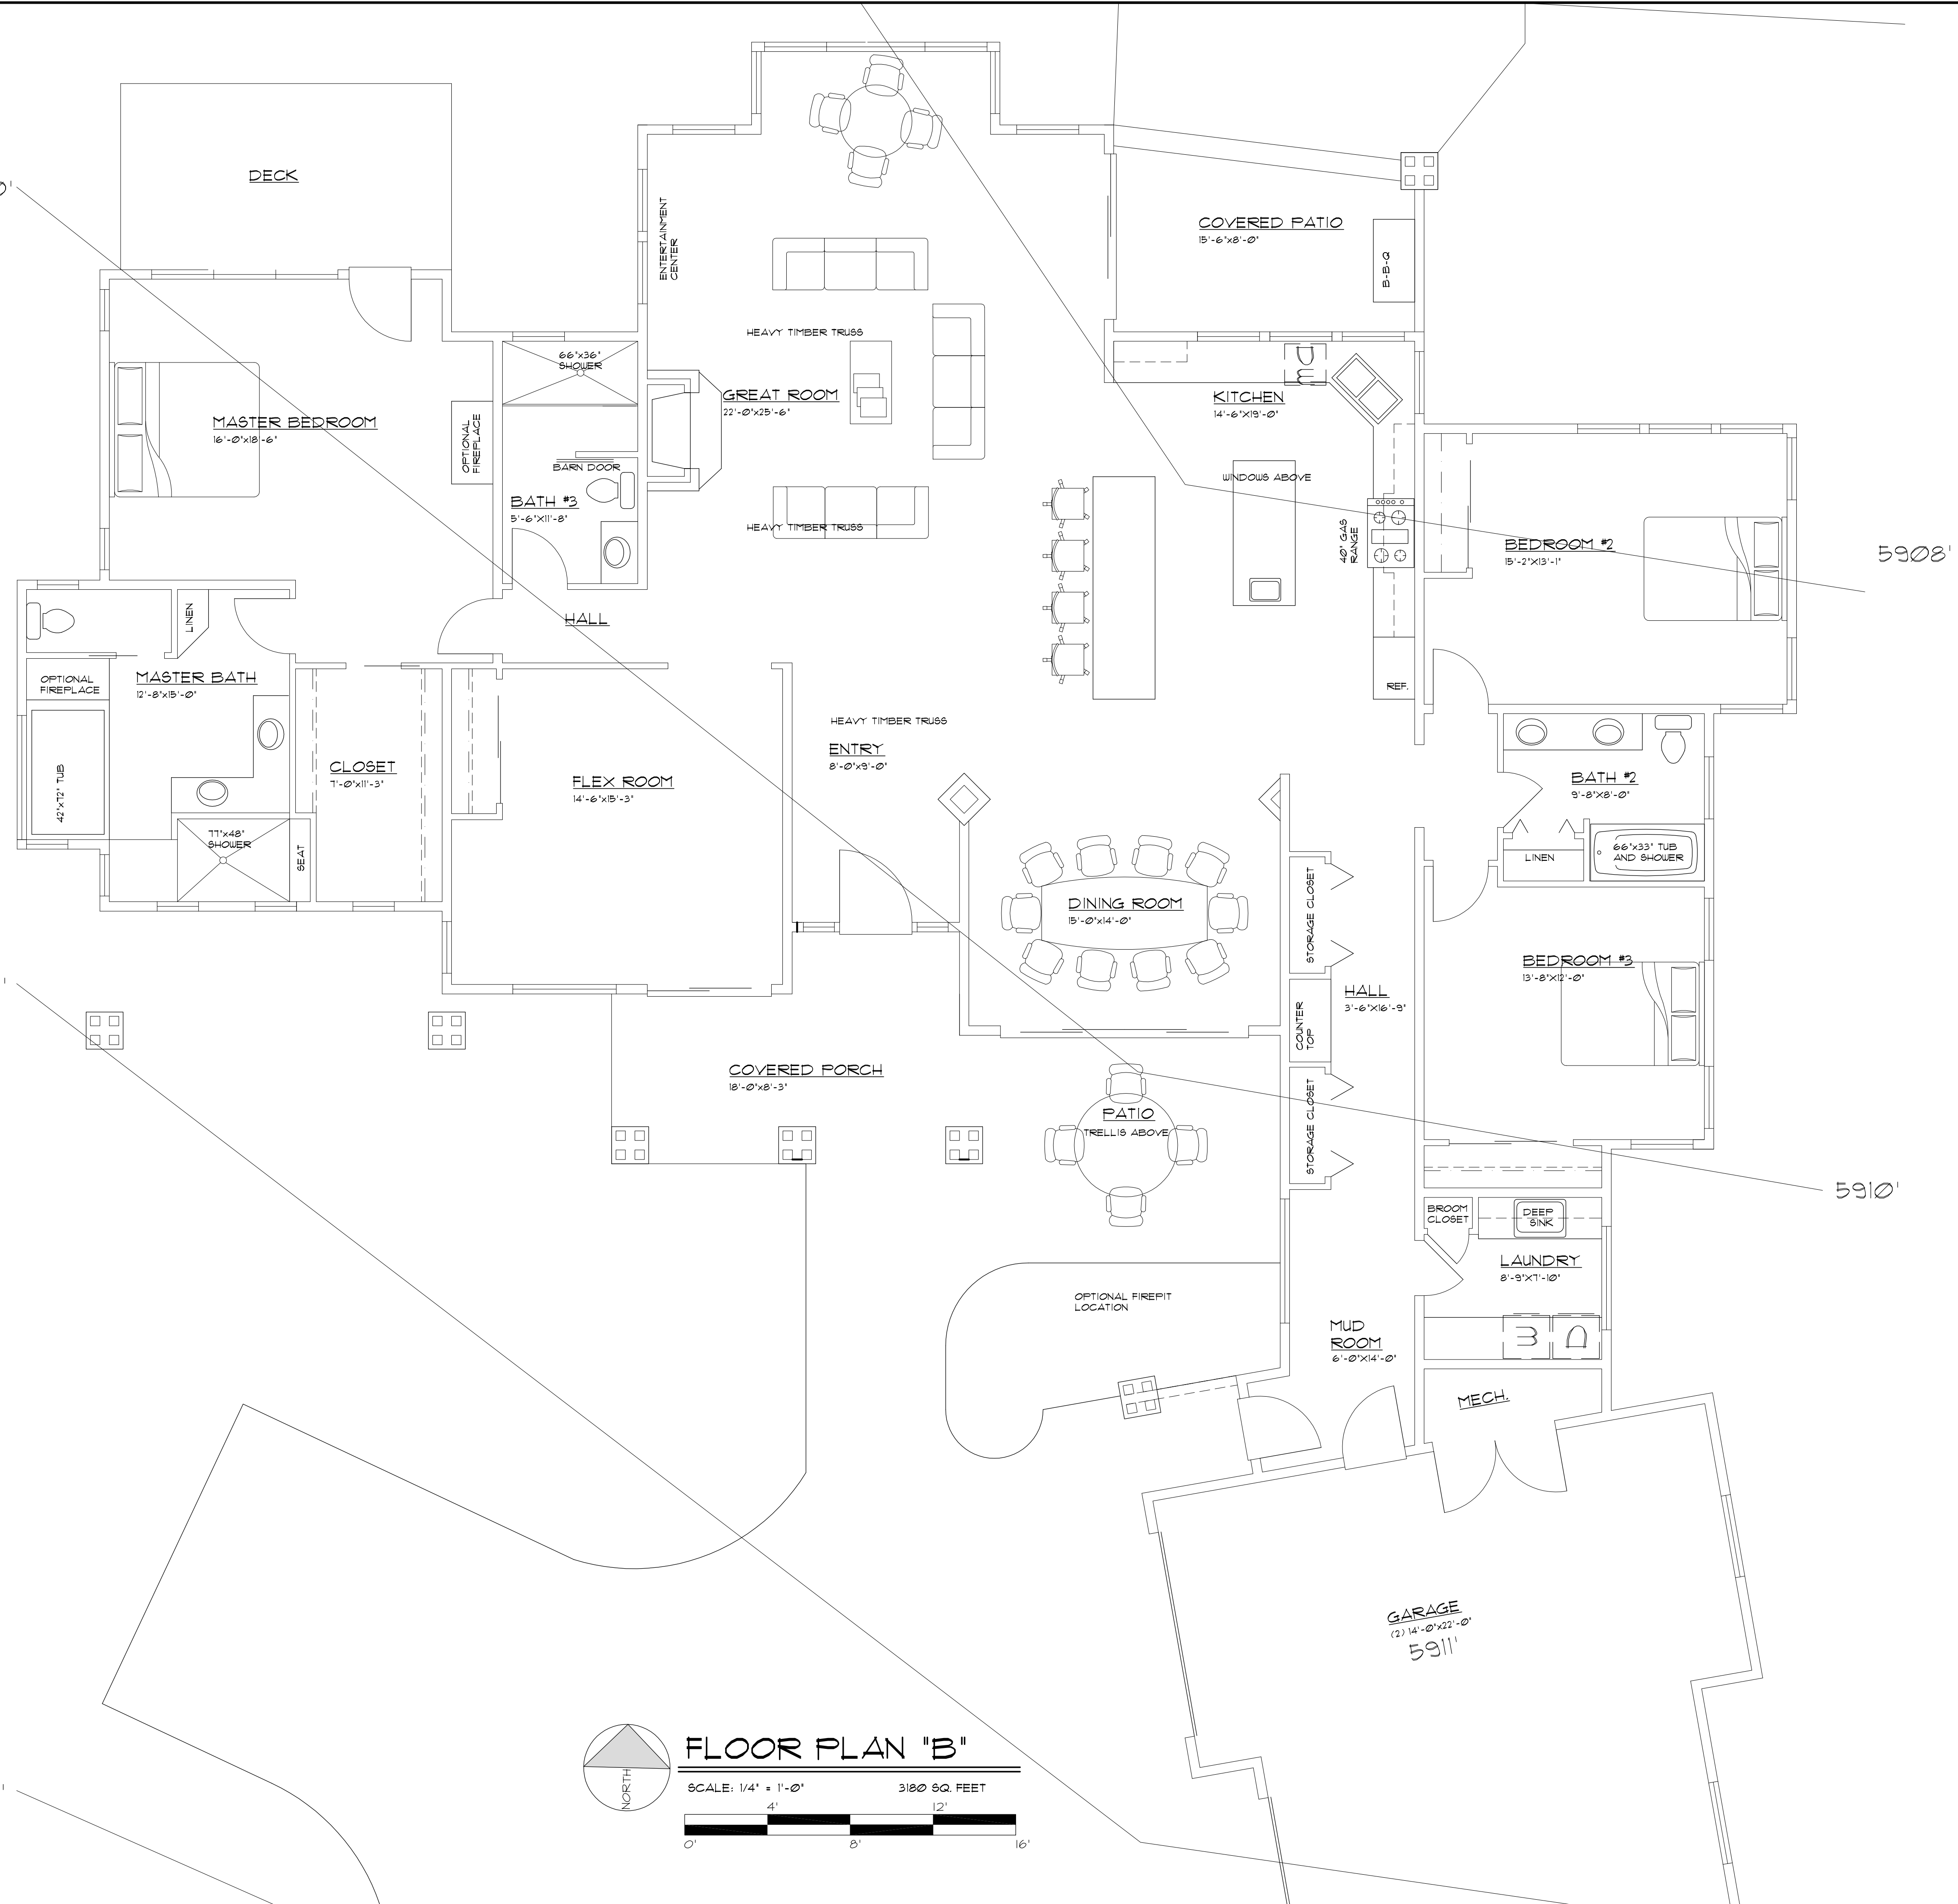


**FLOOR PLAN "B"**

SCALE: 1/4" = 1'-0" 3180 SQ. FEET  
 0' 4' 8' 12' 16'

REVISIONS		
THE DRAFTING HOUSE 3278 Mario Rd. Reno, Nv. 89523 Telephone: 530-414-1311		
DRAWN	H. ALLEN	SHEET
DATE	4-11-2014	A-2B
SCALE	1/4"=1'-0"	
JOB NO.	2013-02	

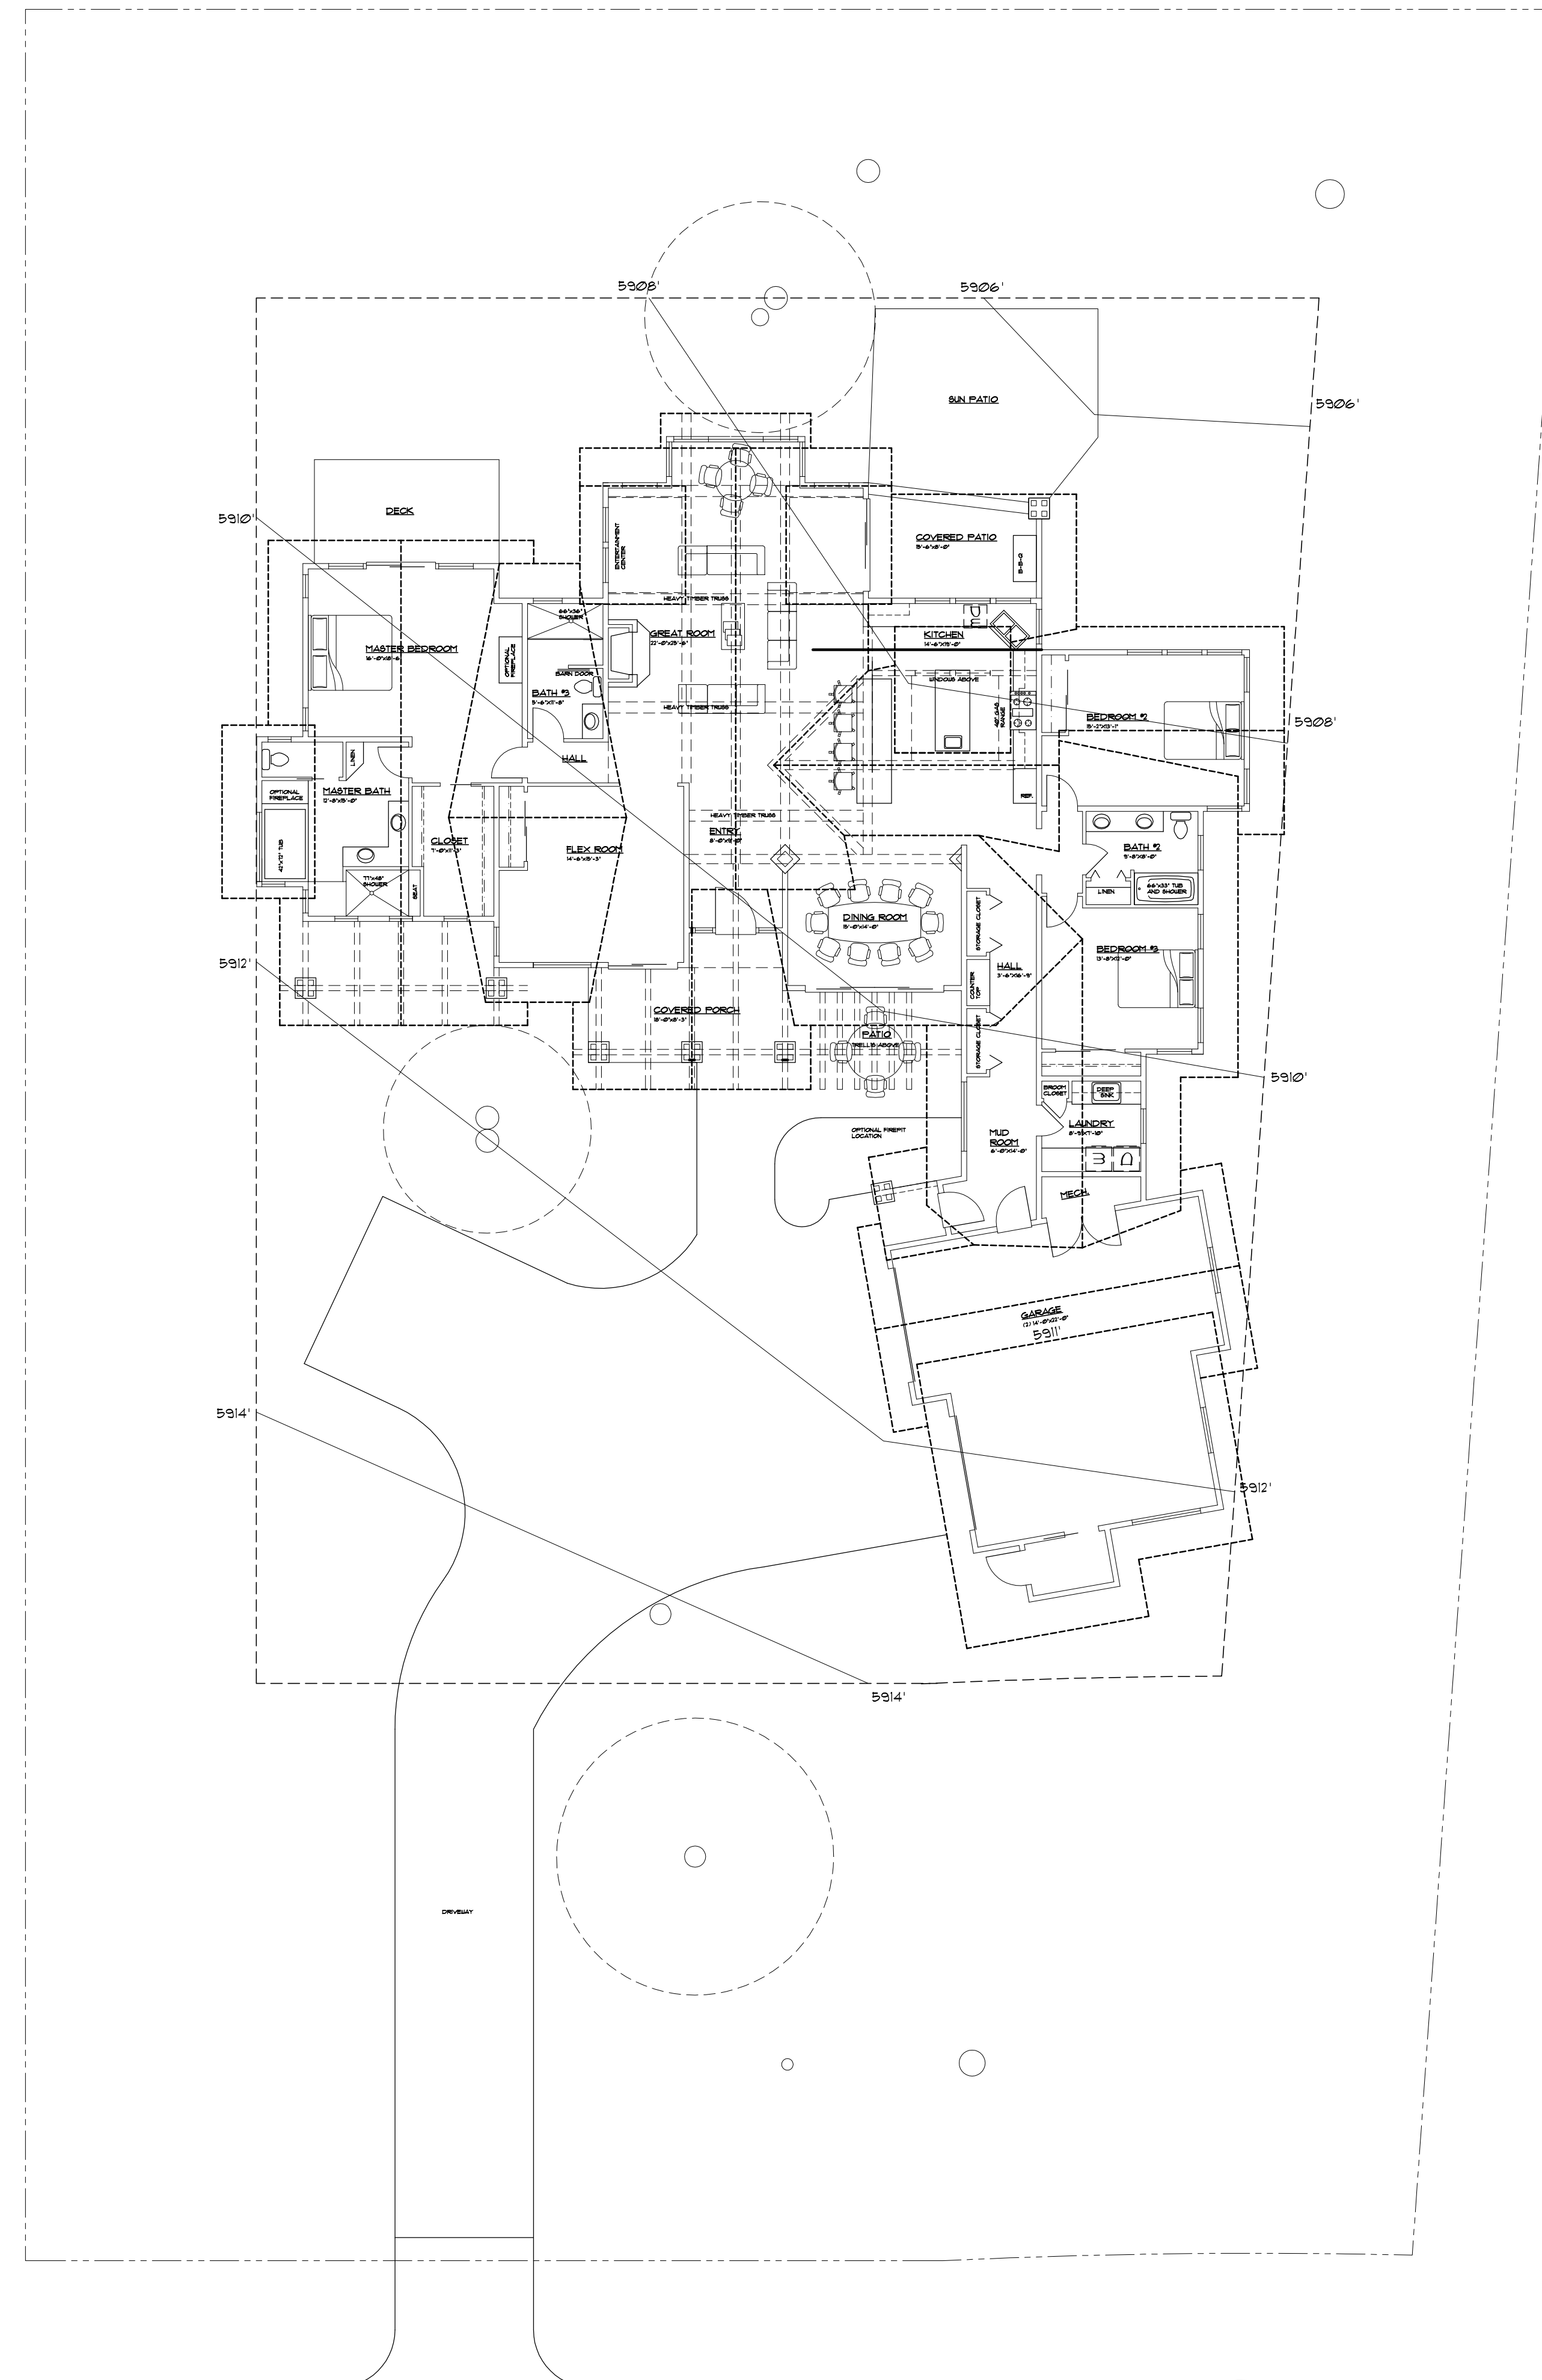

LAHONTAN DRIVE

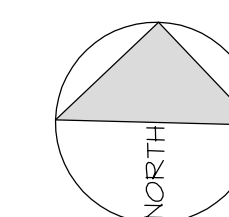

**SITE PLAN "B"**

SCALE: 1" = 10'-0"

REVISIONS

THE DRAFTING HOUSE  
 3278 Mario Rd.  
 Reno, Nv. 89523  
 Telephone: 530-414-1311

DRAWN H. ALLEN  
 DATE 4-7-2014  
 SCALE 1/4"=1'-0"  
 JOB NO. 2013-02

SHEET  
 A-1B