


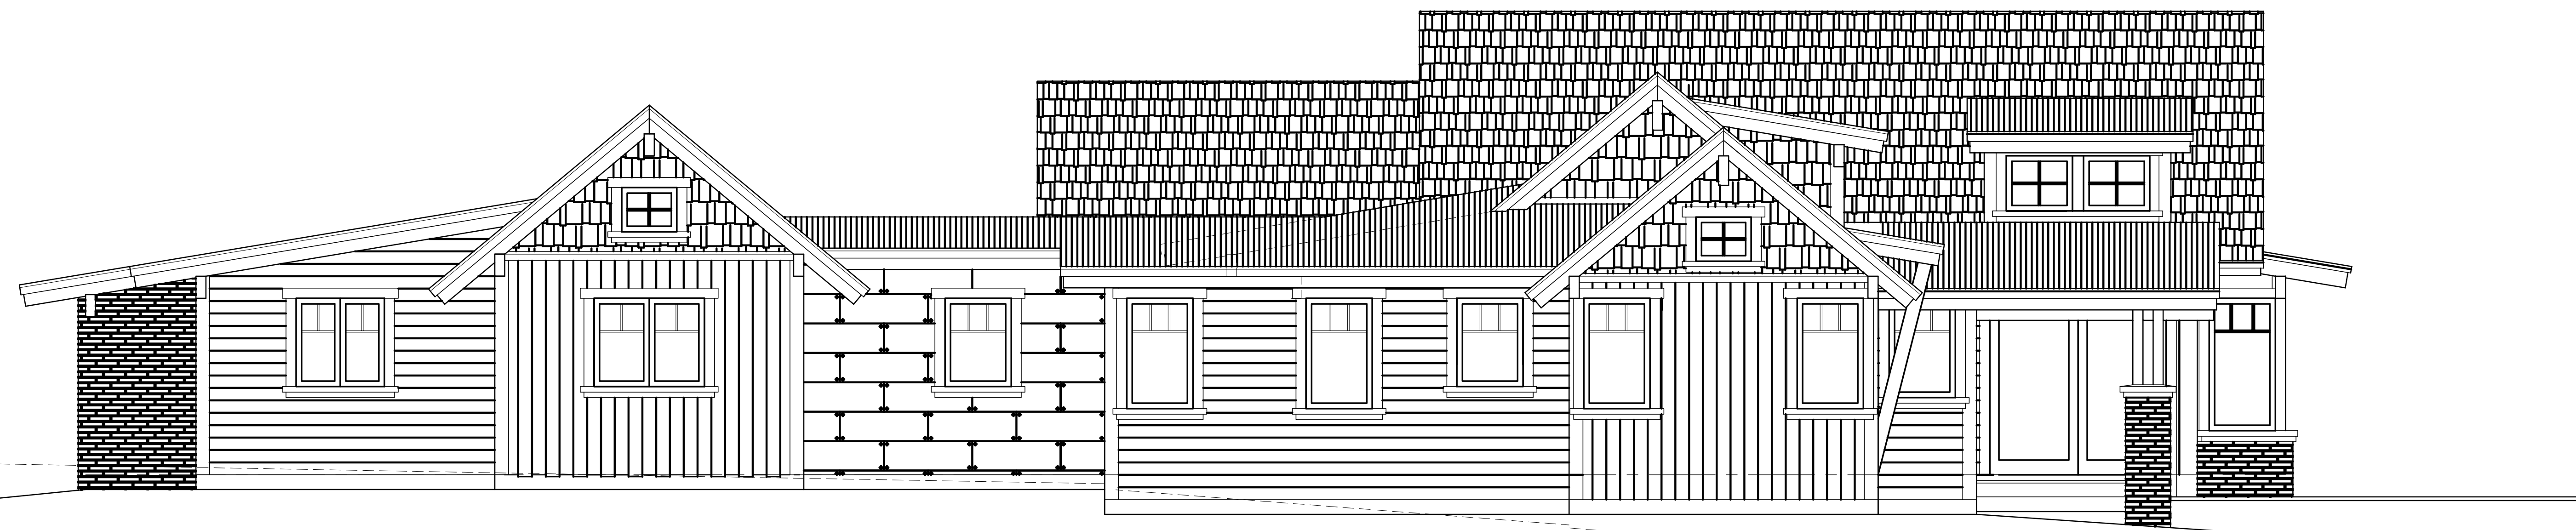

WEST ELEVATION

SCALE: 1/4" = 1'-0"



EAST ELEVATION

SCALE: 1/4" = 1'-0"

REVISIONS

THE DRAFTING HOUSE  
 3278 Mario Rd.  
 Reno, Nv. 89523  
 Telephone: 530-414-1311


DRAWN	H. ALLEN	SHEET
DATE	4-7-2014	A-4B
SCALE	1/4"=1'-0"	
JOB NO.	2013-02	

THESE DRAWINGS HAVE BEEN PREPARED BY THE DRAFTING HOUSE FOR THE OWNER AND LOCATION SPECIFIED ON THE HEADING ONLY. THEY ARE NOT SUITABLE FOR USE ON OTHER PROJECTS, IN OTHER LOCATIONS, OR BY ANY OTHER INDIVIDUALS WITHOUT THE WRITTEN APPROVAL AND PARTICIPATION OF THE DRAFTING HOUSE. REPRODUCTION IS PROHIBITED. ©



SOUTH ELEVATION

SCALE: 1/4" = 1'-0"

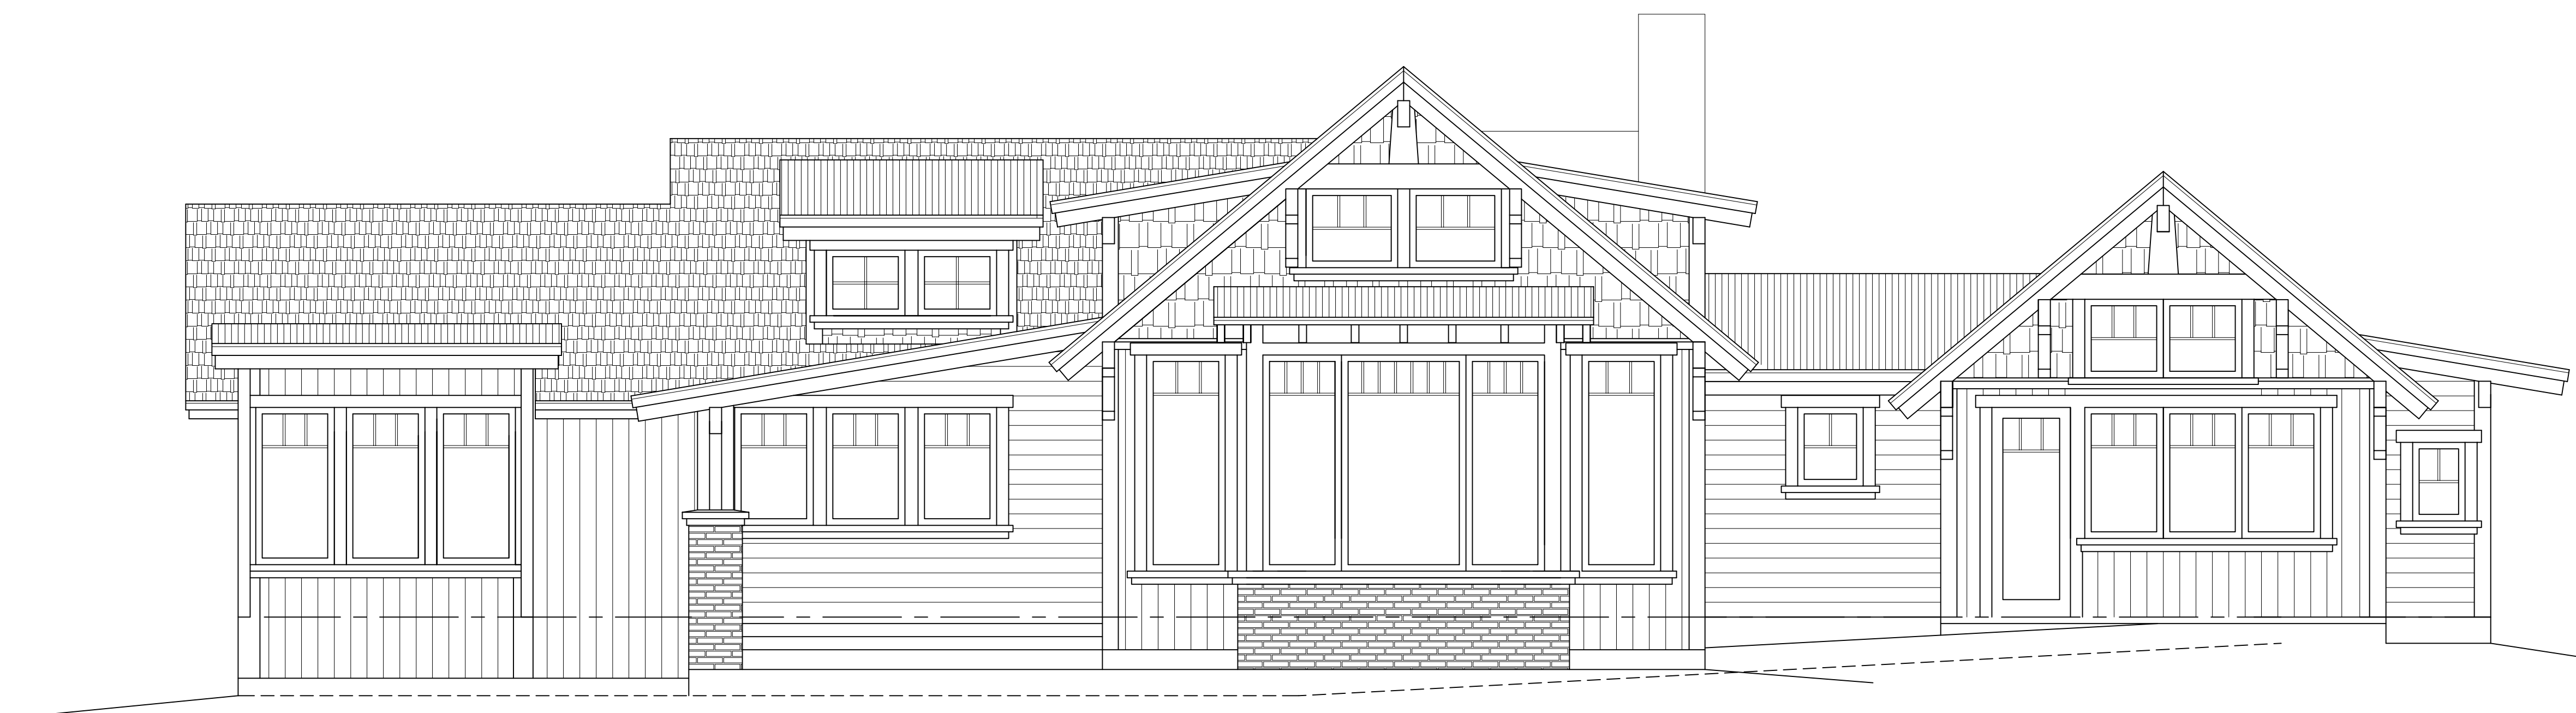

NORTH ELEVATION

SCALE: 1/4" = 1'-0"

REVISIONS		
THE DRAFTING HOUSE 3278 Mario Rd. Reno, Nv. 89523 Telephone: 530-414-1311		
DRAWN	H. ALLEN	SHEET
DATE	5-2-2014	A-3B
SCALE	1/4"=1'-0"	
JOB NO.	2013-02	

THESE DRAWINGS HAVE BEEN PREPARED BY THE DRAFTING HOUSE FOR THE OWNER AND LOCATION SPECIFIED ON THE HEADING ONLY. THEY ARE NOT SUITABLE FOR USE ON OTHER PROJECTS, IN OTHER LOCATIONS, OR BY ANY OTHER INDIVIDUALS WITHOUT THE WRITTEN APPROVAL AND PARTICIPATION OF THE DRAFTING HOUSE. REPRODUCTION IS PROHIBITED. ©